


NOTES:
 IN THE WINTER OF 2010 TREES WERE REMOVED FROM THE EMBANKMENT. THE STUMPS, ROOT BALL, AND ROOTS GREATER THAN 1" Ø ARE TO BE REMOVED AND THE EXCAVATION BACKFILLED WITH EMBANKMENT FILL. STOP EXCAVATION AND BACKFILLING IF SEEPAGE IS ENCOUNTERED IN THE EXCAVATION.

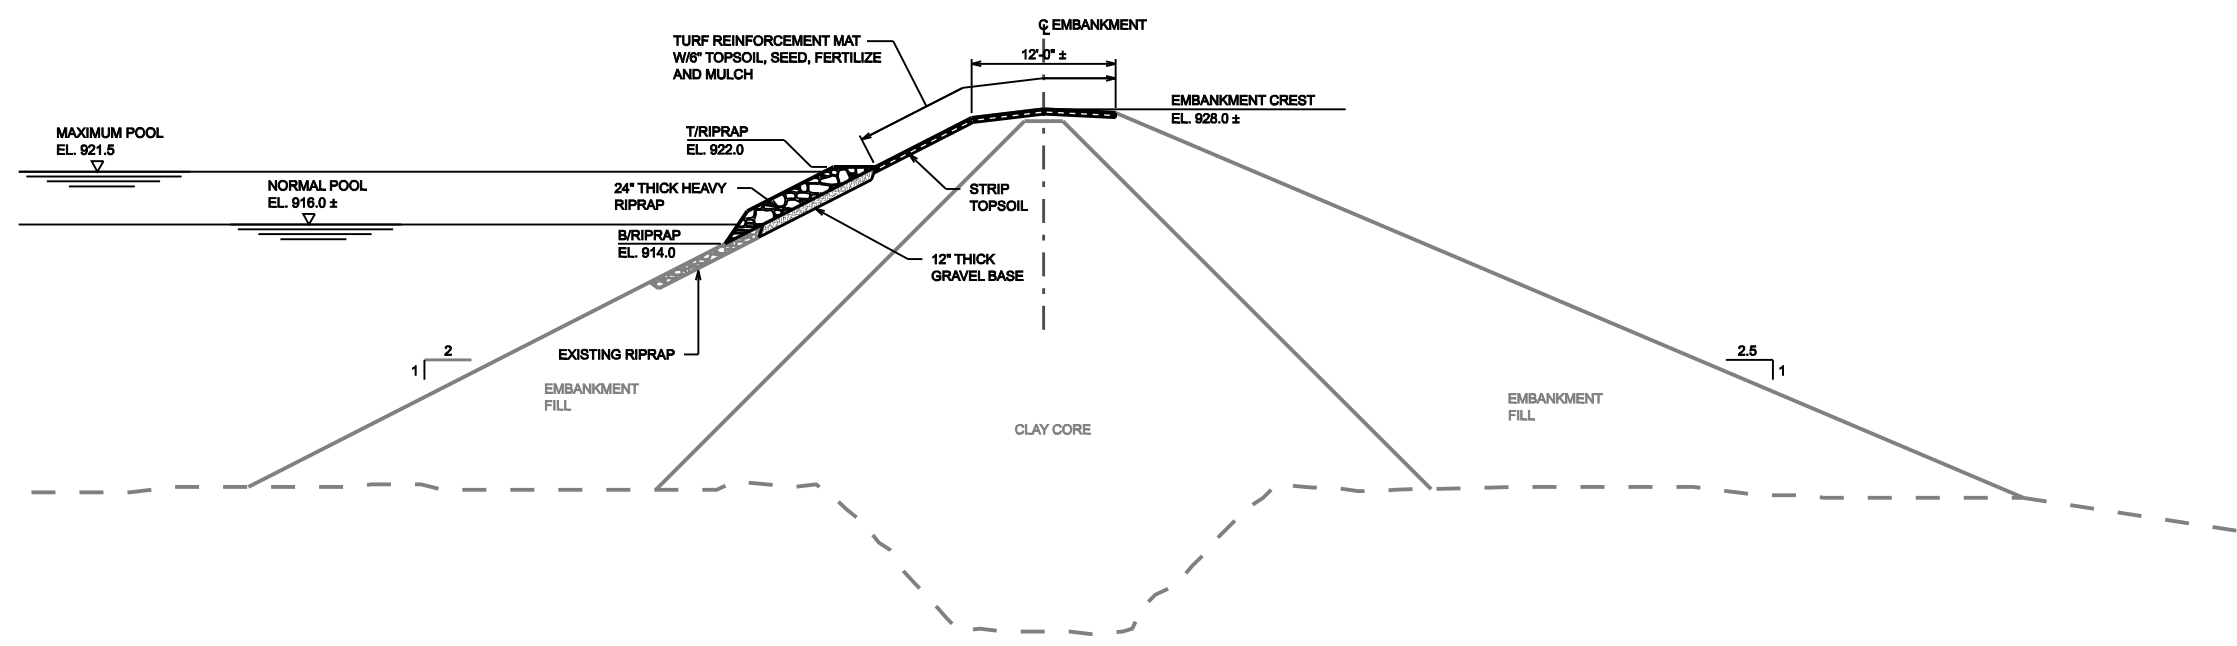

02/1/2010
 J:\WATER\021\MOD\PROJECTS\LAKE REDSTONE DAM\BANK\26053400\rdsta_02asp.dgn
 J:\WATER\021\MOD\PROJECTS\LAKE REDSTONE DAM\BANK\26053400\rdsta_02asp.dgn
 J:\WATER\021\MOD\PROJECTS\LAKE REDSTONE DAM\BANK\26053400\rdsta_02asp.dgn
 J:\WATER\021\MOD\PROJECTS\LAKE REDSTONE DAM\BANK\26053400\rdsta_02asp.dgn

DES BY	K.WERNER
DR BY	R.FANDEL
CHK BY	K.WERNER
DATE	JUNE 2010

LAKE REDSTONE DAM
 BIG CREEK
 SAUK COUNTY, WISCONSIN



PLAN & SECTION

EXHIBIT NO.
2